



ARKITEKTURA GOI ESKOLA TEKNIKO  
 ESCUELA TECNICA SUPERIOR DE ARQUITECTURA

PS

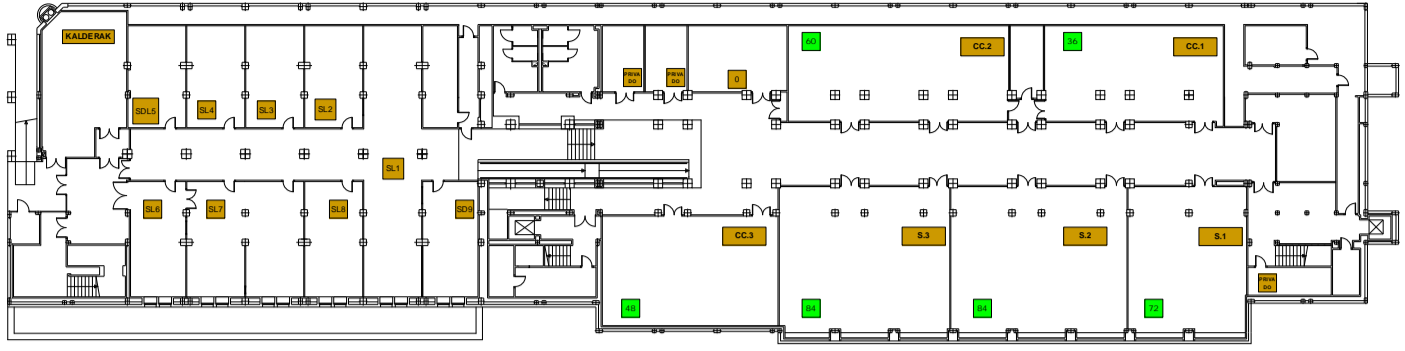


- Planta -1 Solairua**
- S.1
  - S.2
  - S.3
  - CC.1
  - CC.2
  - CC.3
  - LABORATEGIAK

P0

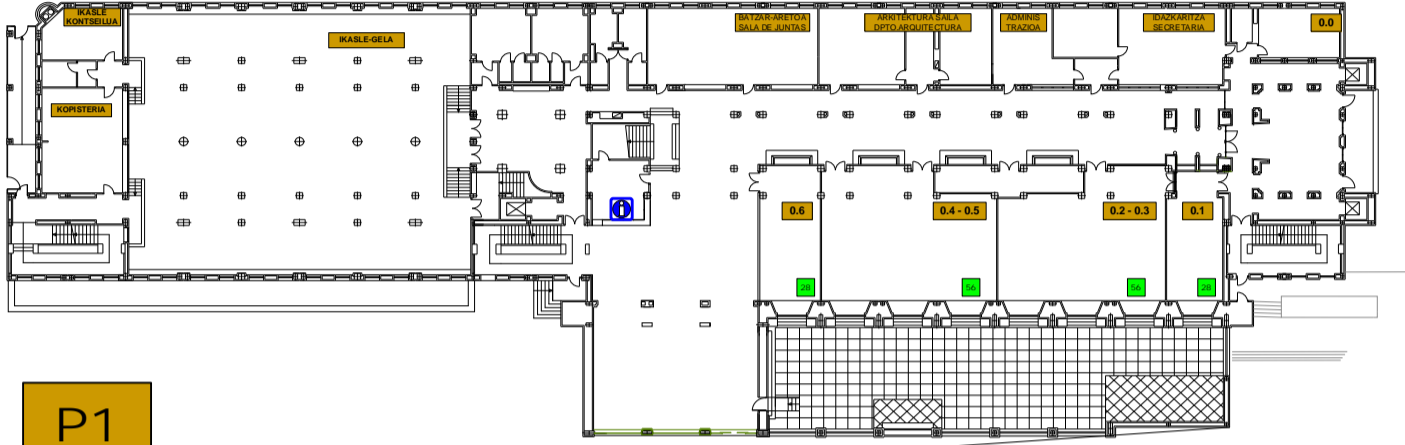


- Planta 0 Solairua**
- 0.0
  - 0.1
  - 0.2-0.3
  - 0.4-0.5
  - 0.6
  - Ikasle Gela

P1

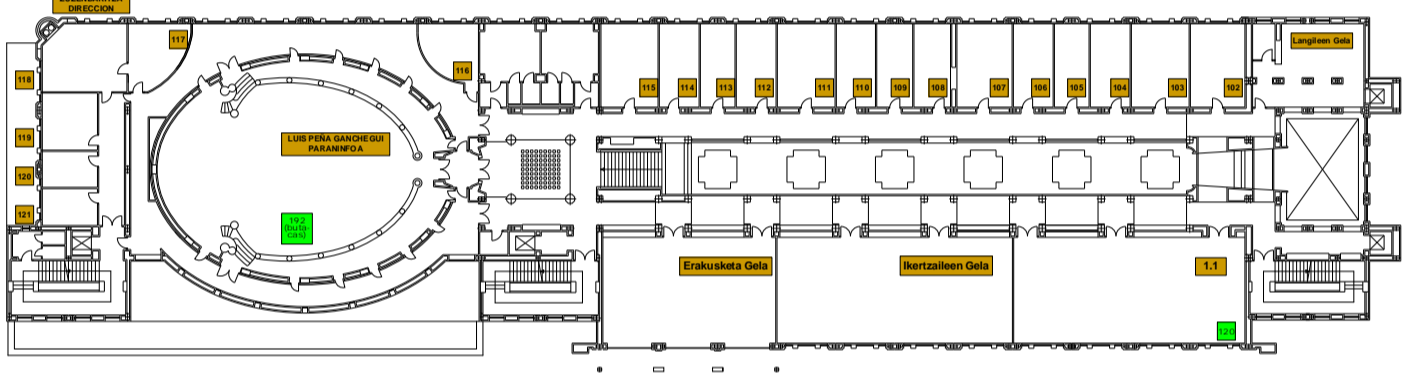


- Planta 1 Solairua**
- 1.1

P2

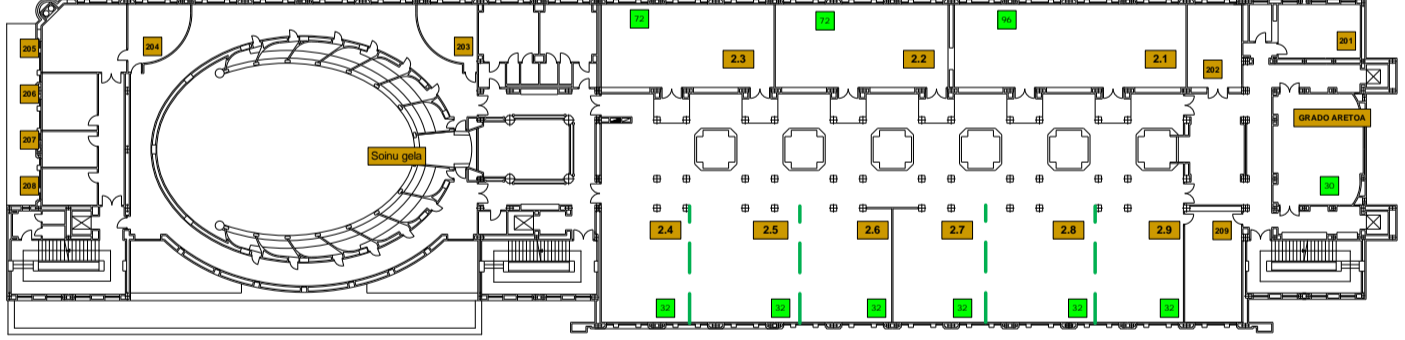


- Planta 2 Solairua**
- 2.1
  - 2.2
  - 2.3
  - 2.4
  - 2.5
  - 2.6
  - 2.7
  - 2.8
  - 2.9
  - Gradu Aretoa/  
Sala Grados

P3

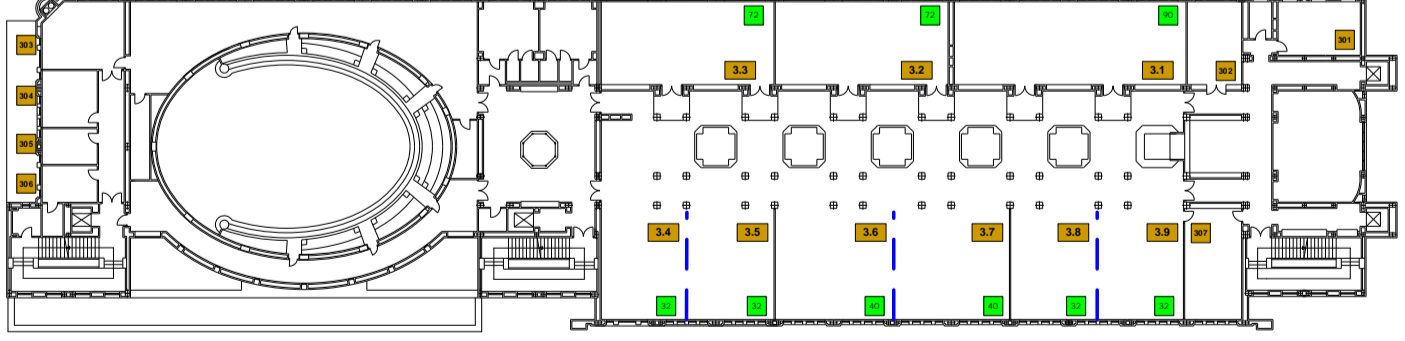

- Planta 3 Solairua**
- 3.1
  - 3.2
  - 3.3
  - 3.4
  - 3.5
  - 3.6
  - 3.7
  - 3.8
  - 3.9

P4

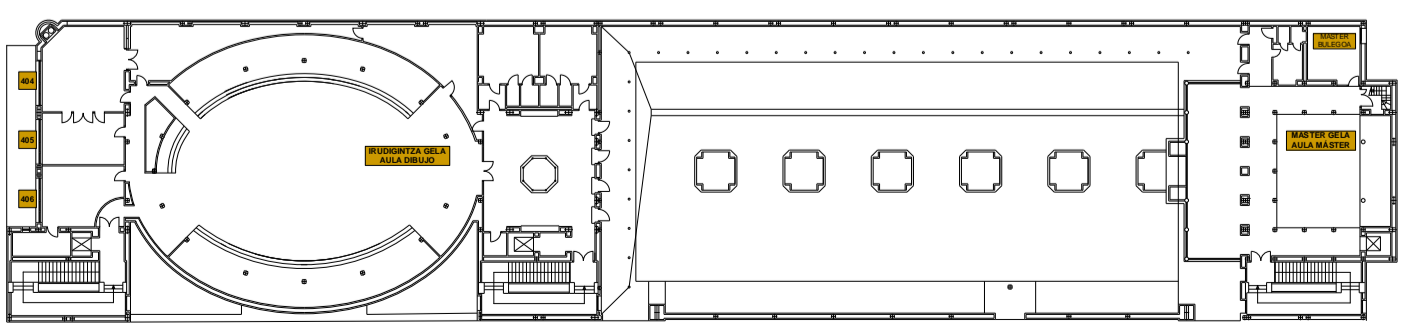

- Planta 4 Solairua**
- Irudigintza Gela/  
Aula Dibujo
  - Master Gela/  
Aula Máster